
Vectorworks Educational Version

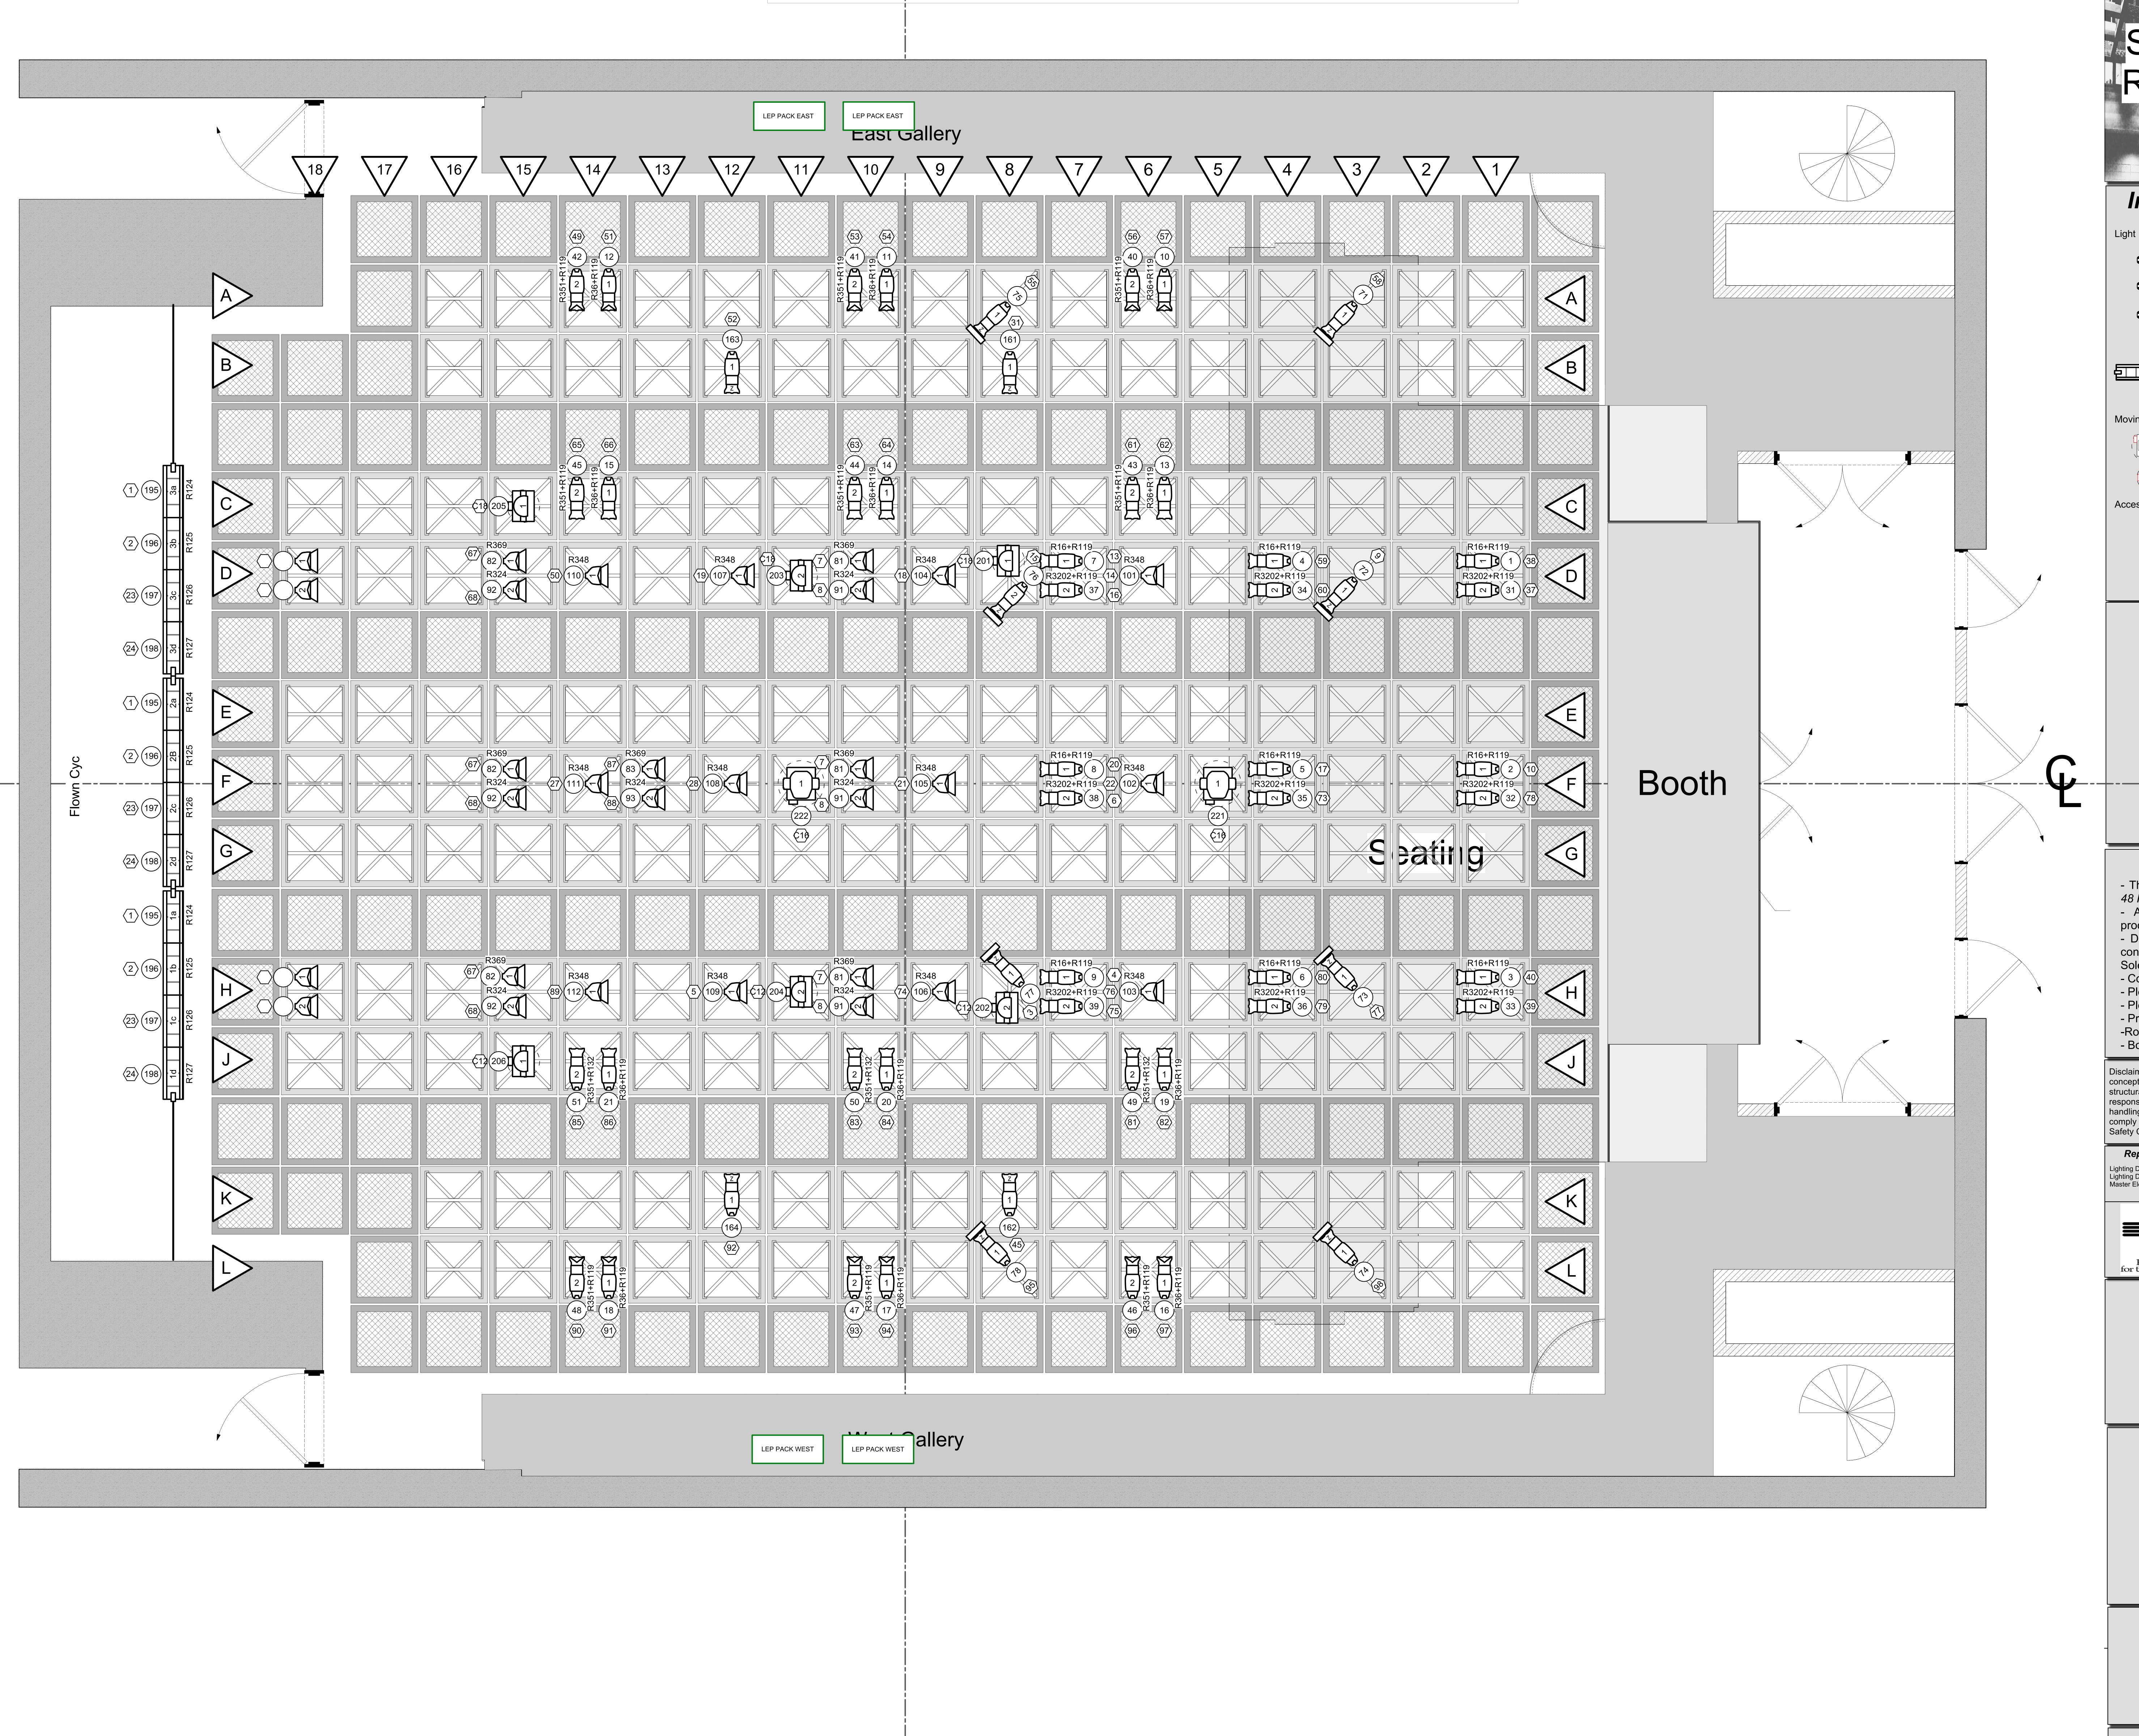

Studio Theatre RepeRtory Plot

Instrument Key

ETC CE Source4
36deg @ 575w
ETC Source4 Jr
50deg @ 575w
ETC Source4 Jr

575w

Robe ColorSpot 250


@ 16X300

Moving Light

AT @ 410w
Rogue R2 Wash @ 339w

Wybron Forerunner 4
7 5in 4 Leaf Barn

7.5in 4 Leaf Barn
Door

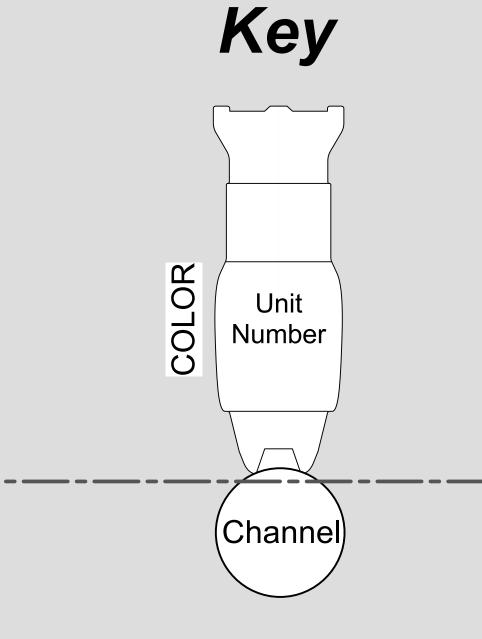

Notes

The first production for this plot will be *The 48 Hour Play Festival* and *The Redline*.
A changover will occur between every production.
Do not make any changes to plot without consulting designers (Tanner Funk, Nicolas Sole, and Nicole Rataj).

Sole, and Nicole Rataj).

- Consult designers with any questions.

- Please bring extra R119 and R132 to focus.

- Please bring extra blackwrap to focus.

Please bring extra blackwrap to focus.
Provide adequate work lights.
Rotate fixtures as shown.
Boom measurements taken from back wall.

concepts of the plot. The designer is not qualified to determine structural appropriateness of this design. They will not assume any responsibility for unsuitable engineering, construction, rigging, handling or use of these ideas. All materials and applications must comply with the most rigorous Federal, State, and Local Fire and Safety Codes.

Repertory Plot Advisors

Lighting Design Advisor: Michelle Benda
Lighting Drafting Advisor: Brant Murray
Master Electrician Advisor: Lisa Kidd

Drafted By:
Nicole Rataj

Master Electrician:

Brian Runge



Lighting Designers

Nicole Rataj nrataj2@illinois.edu/630-460-2030 Tanner Funk

Nicolas Sole

1 of 4 Grid Plot

SCALE

3/4" = 1'-0"

Unless otherwise noted

Date Updated 9/28/21